



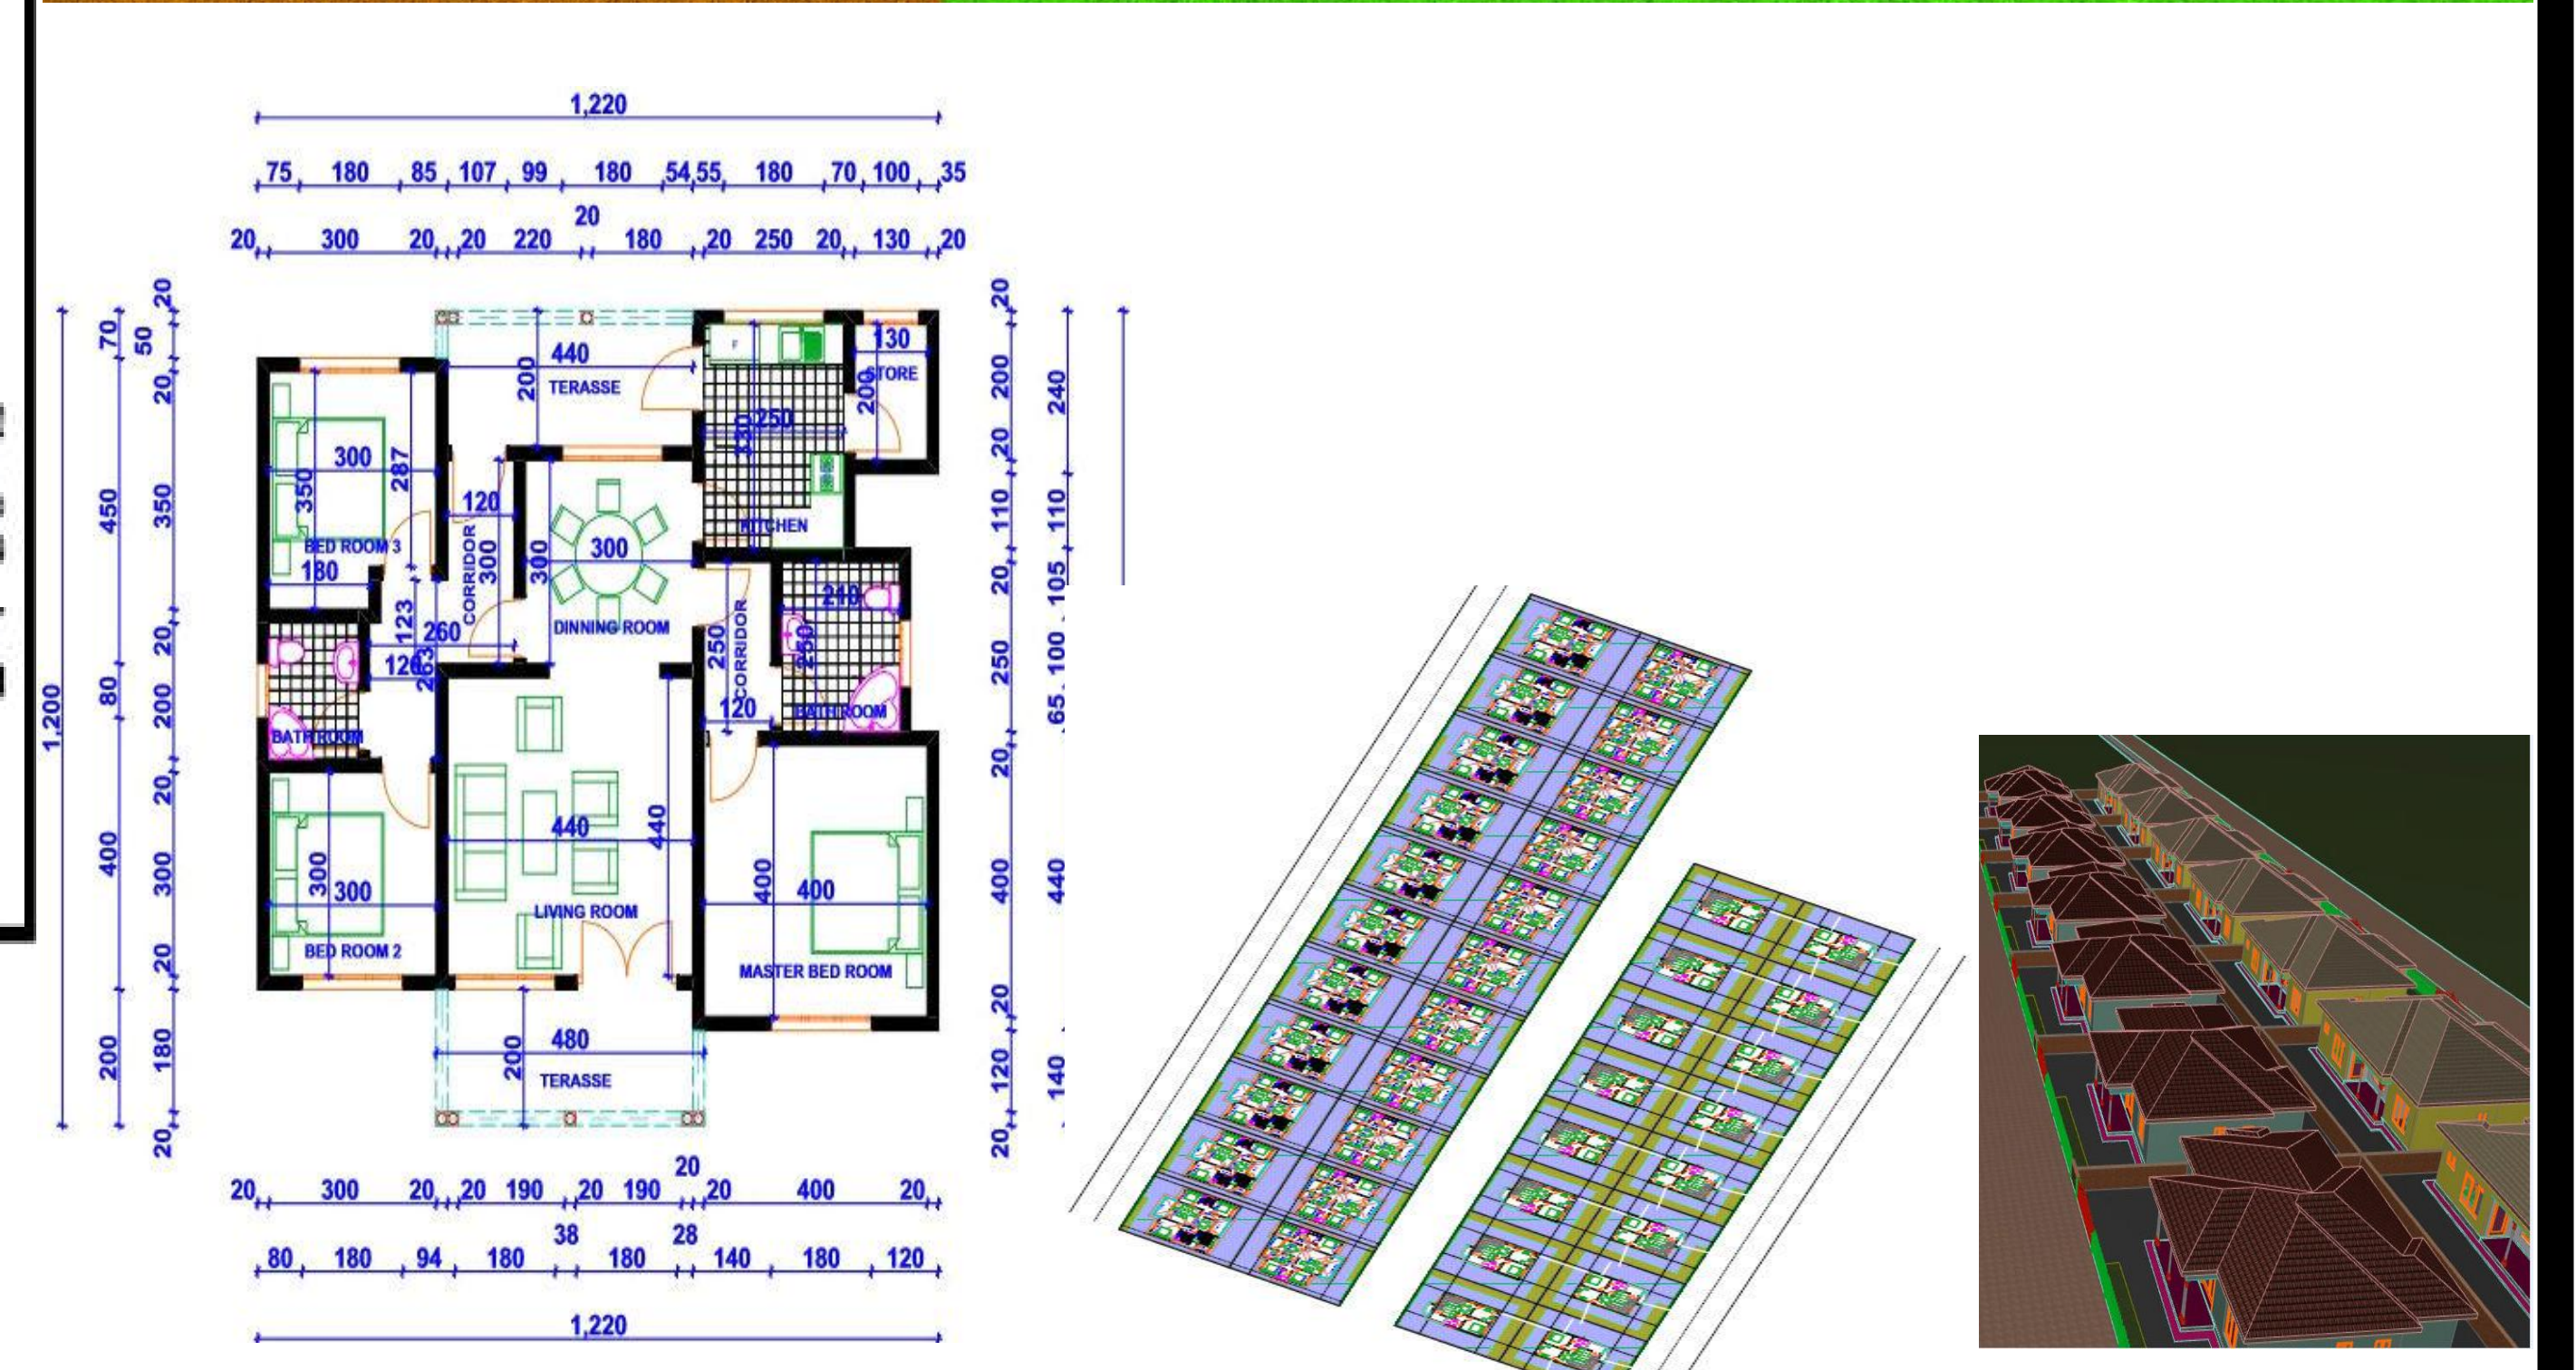

PROPOSED PHYSICAL PLAN OF KAYENZI SITE

Village: Kayenzi Cell: Cyugaro Sector: Ntarama District: Bugesera Province: Eastern

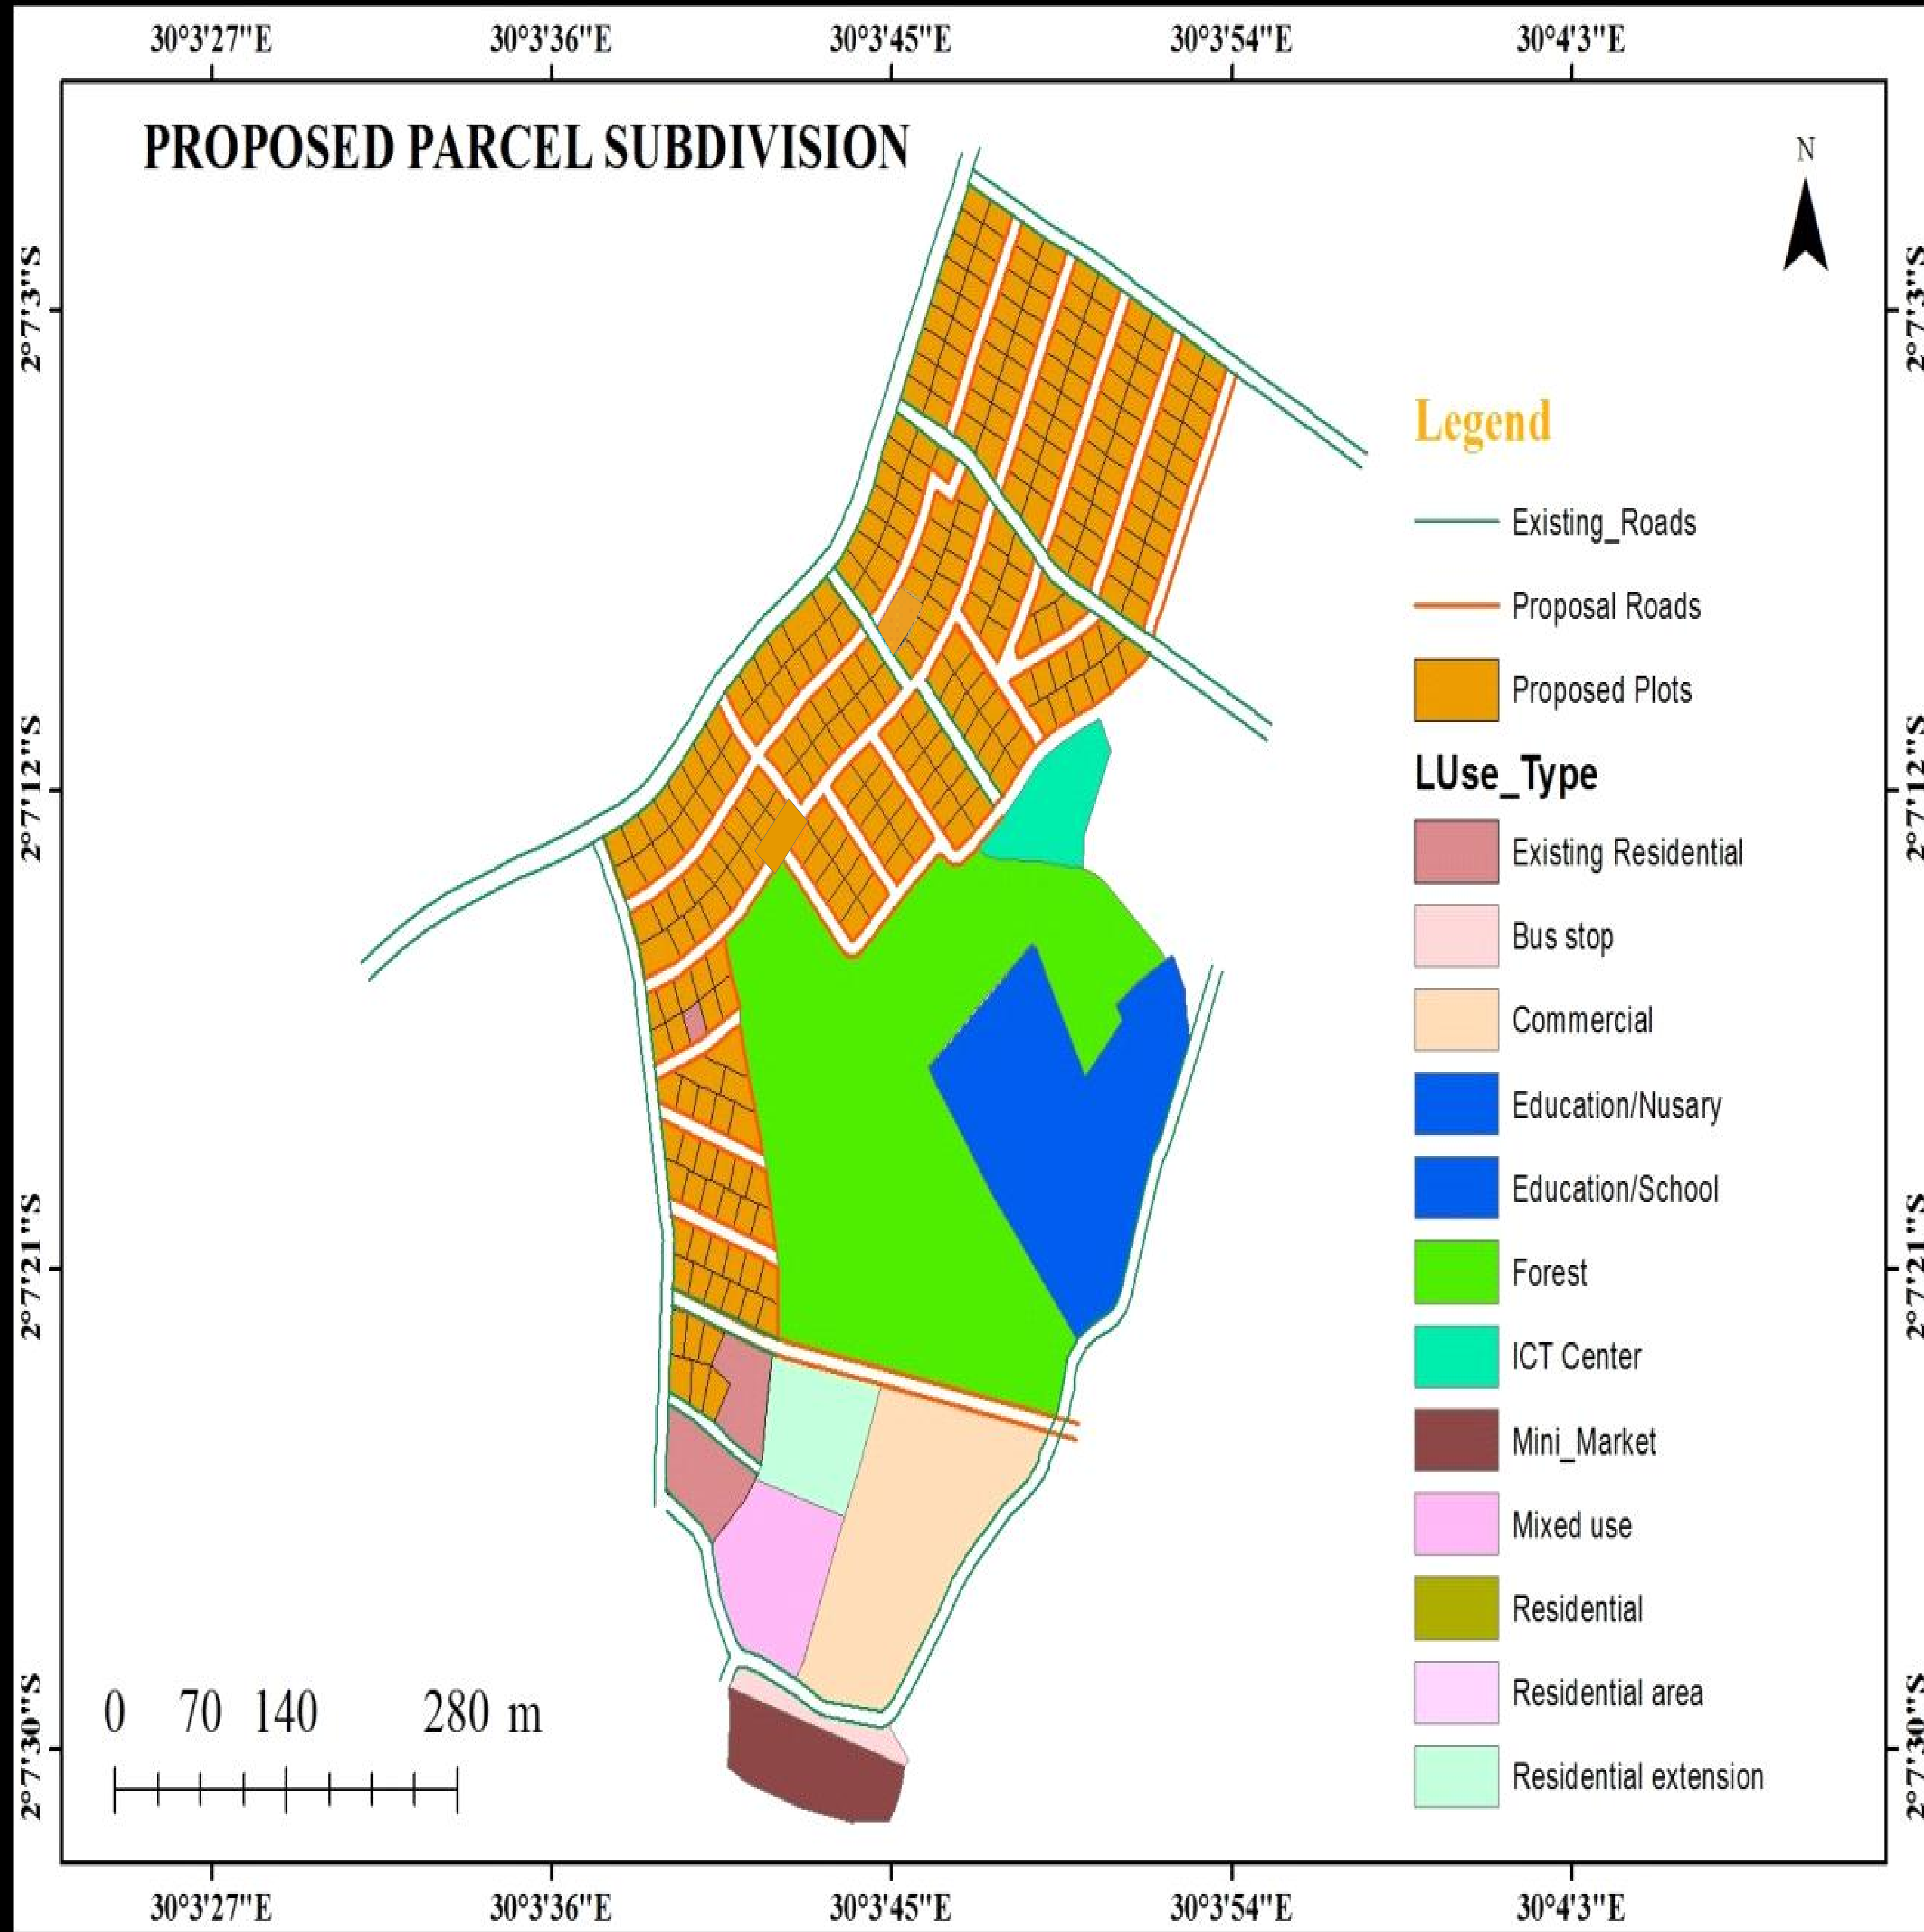

Coordinate System: ITRF_2005
 Projection: Transverse_Mercator
 False_Easting: 500000.0
 False_Northing: 500000.0
 Central_Meridian: 30.0
 Scale_Factor: 0.9999
 Latitude_Of_Origin: 0.0
 Linear_Unit: Meter

L.S.E.C. Ltd

E-mail: landsurvey2016@gmail.com

Tel: 0783328597